


← 1875 cm →

1149 cm

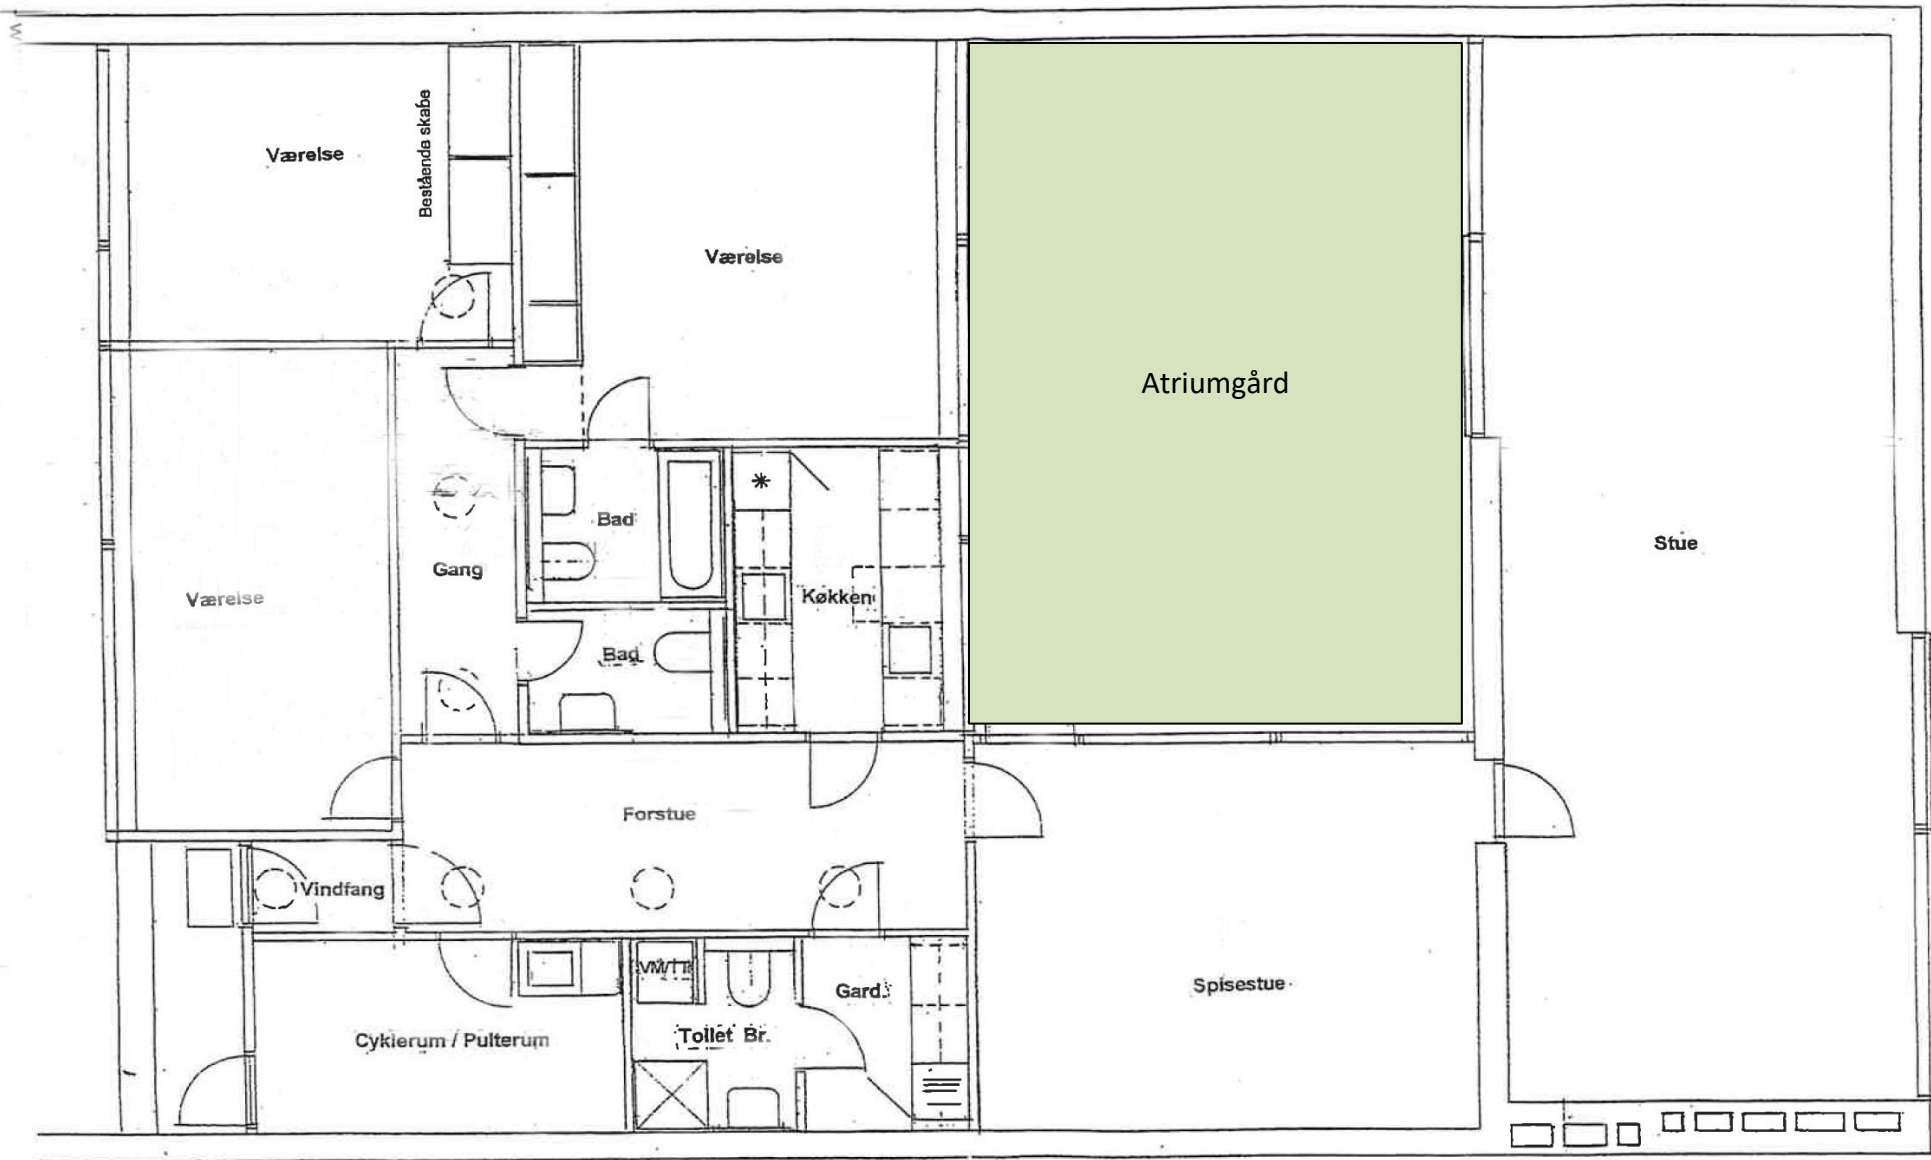

Rev. 01.03.2005  
VED BELLEVUE BUGT ATRIMHUS  
Strandvejen 415 A. Klampenborg Matr. Nr. 199  
RETABLERINGSPLAN 1 : 50 - Dato: 15.10.2004